

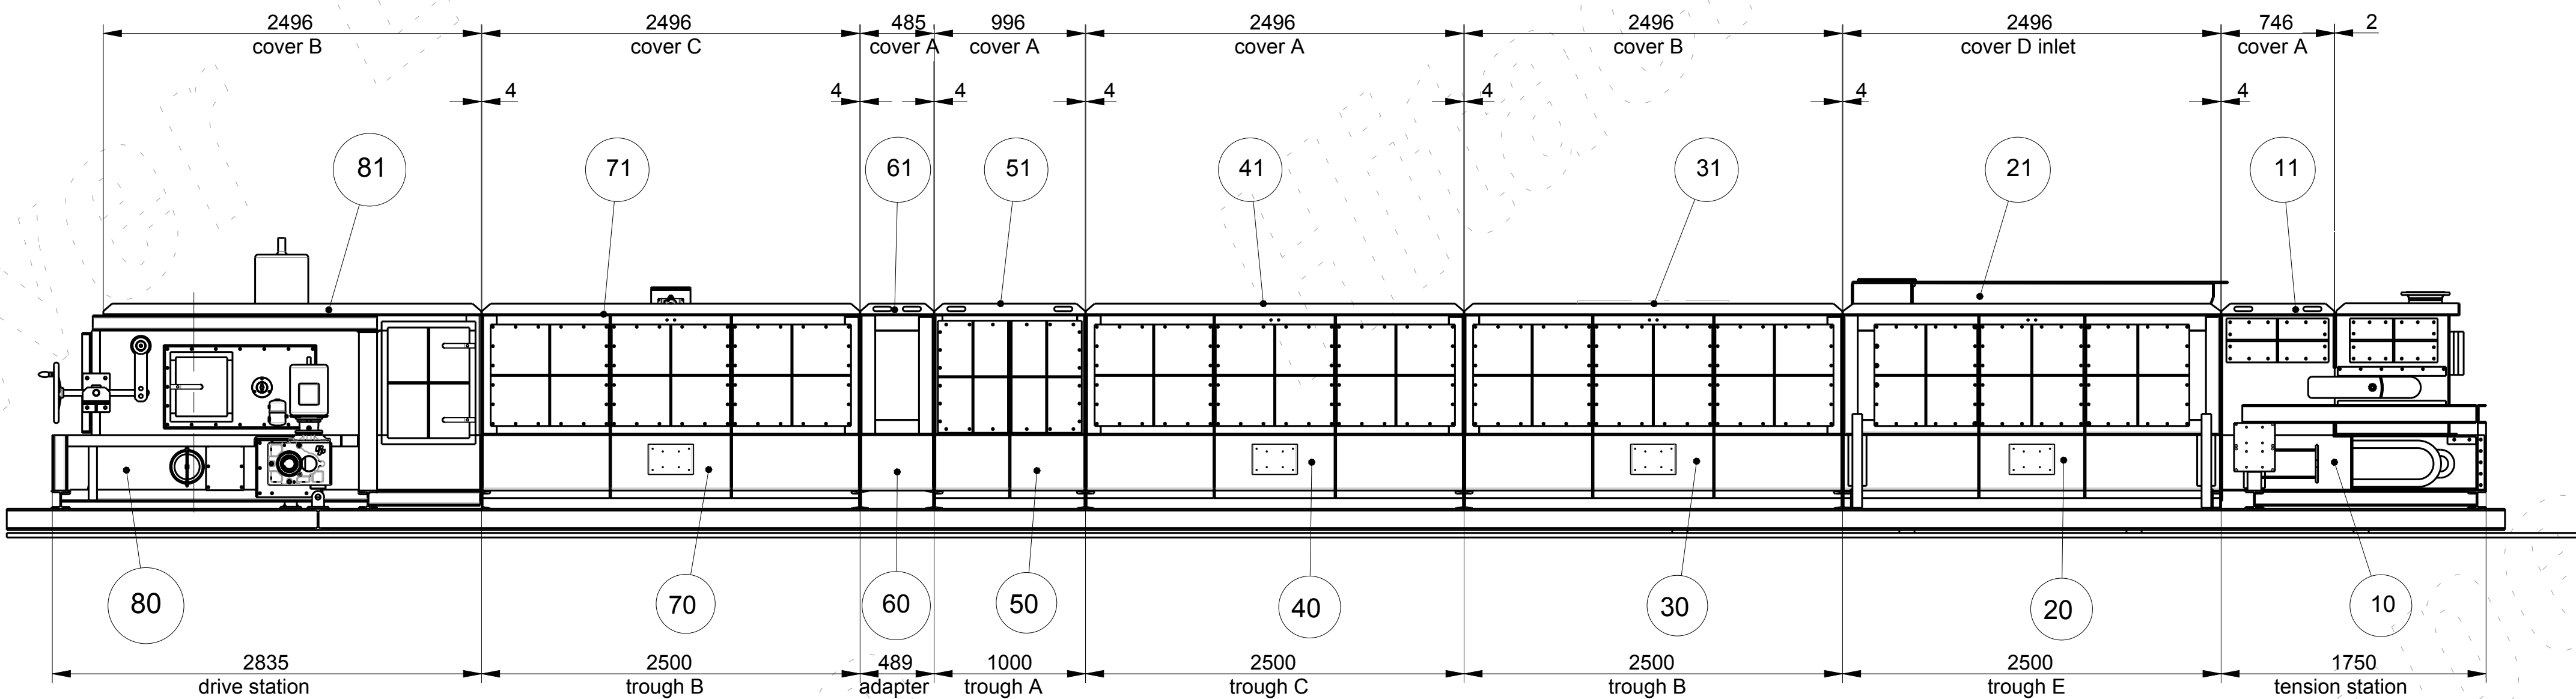


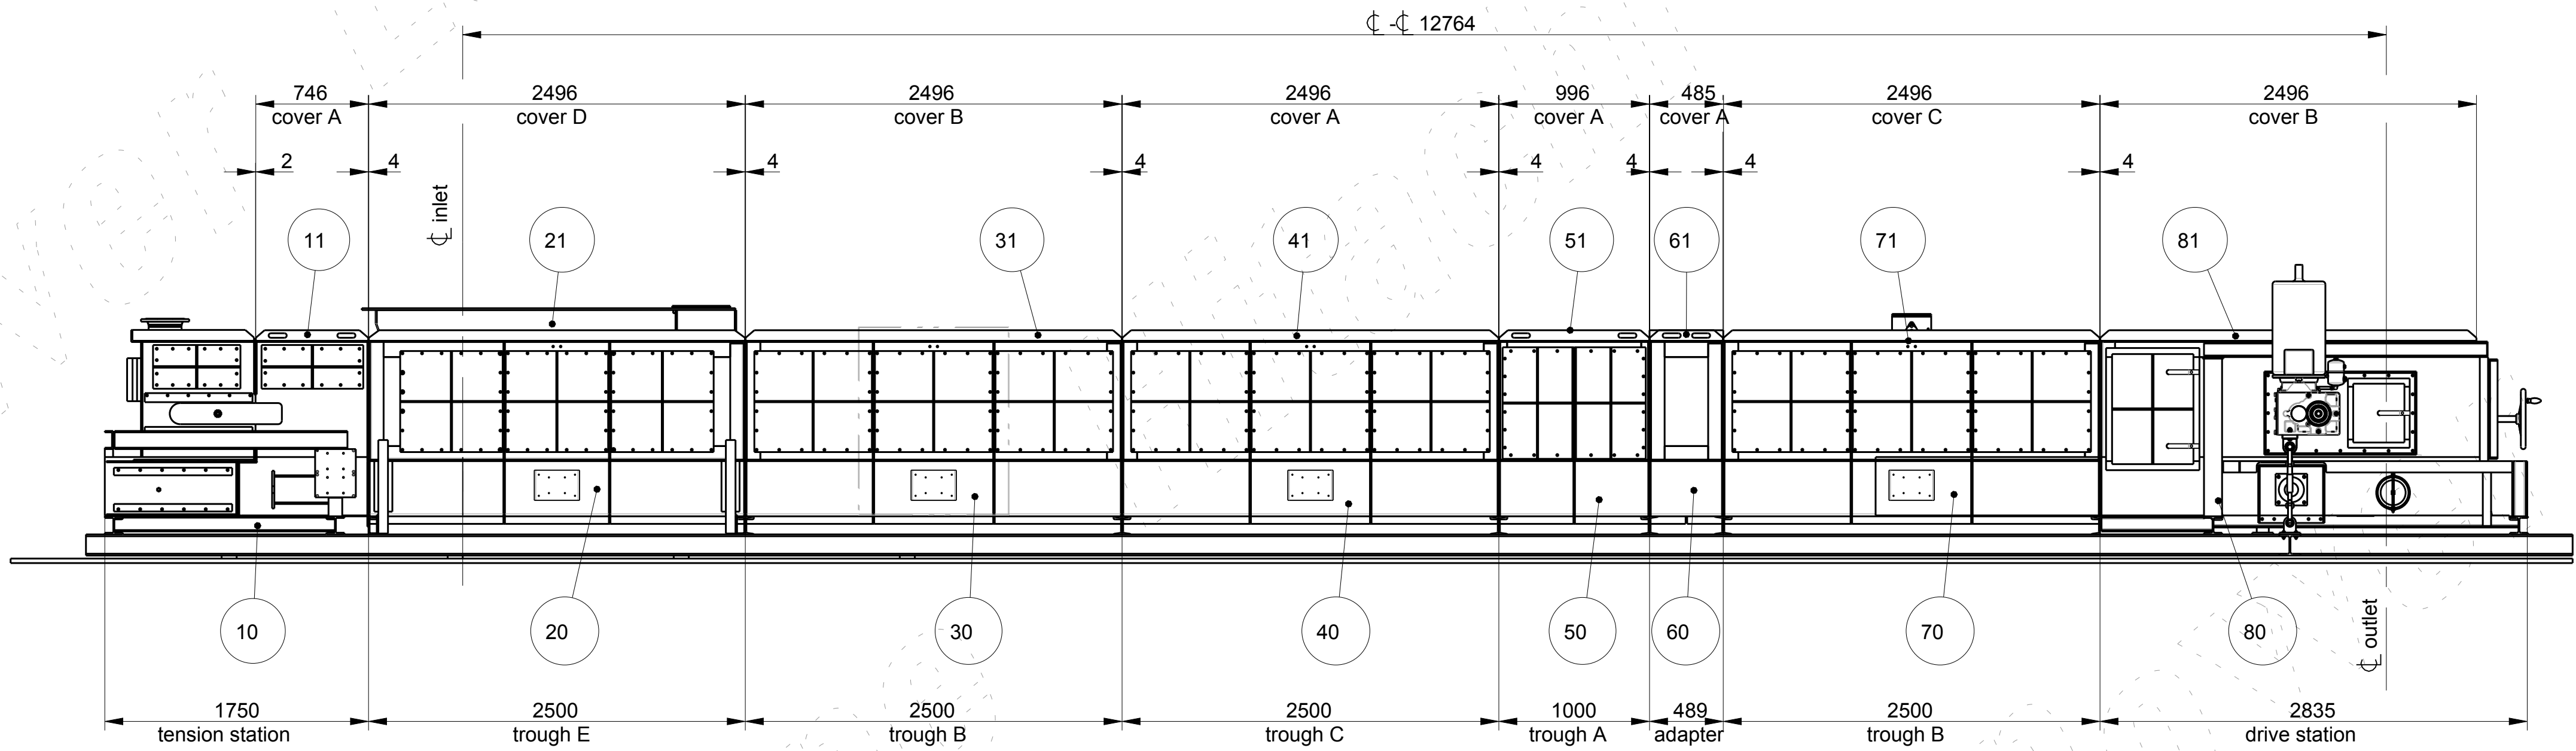

Labeling of non-loose parts

left / right
x: trough no.

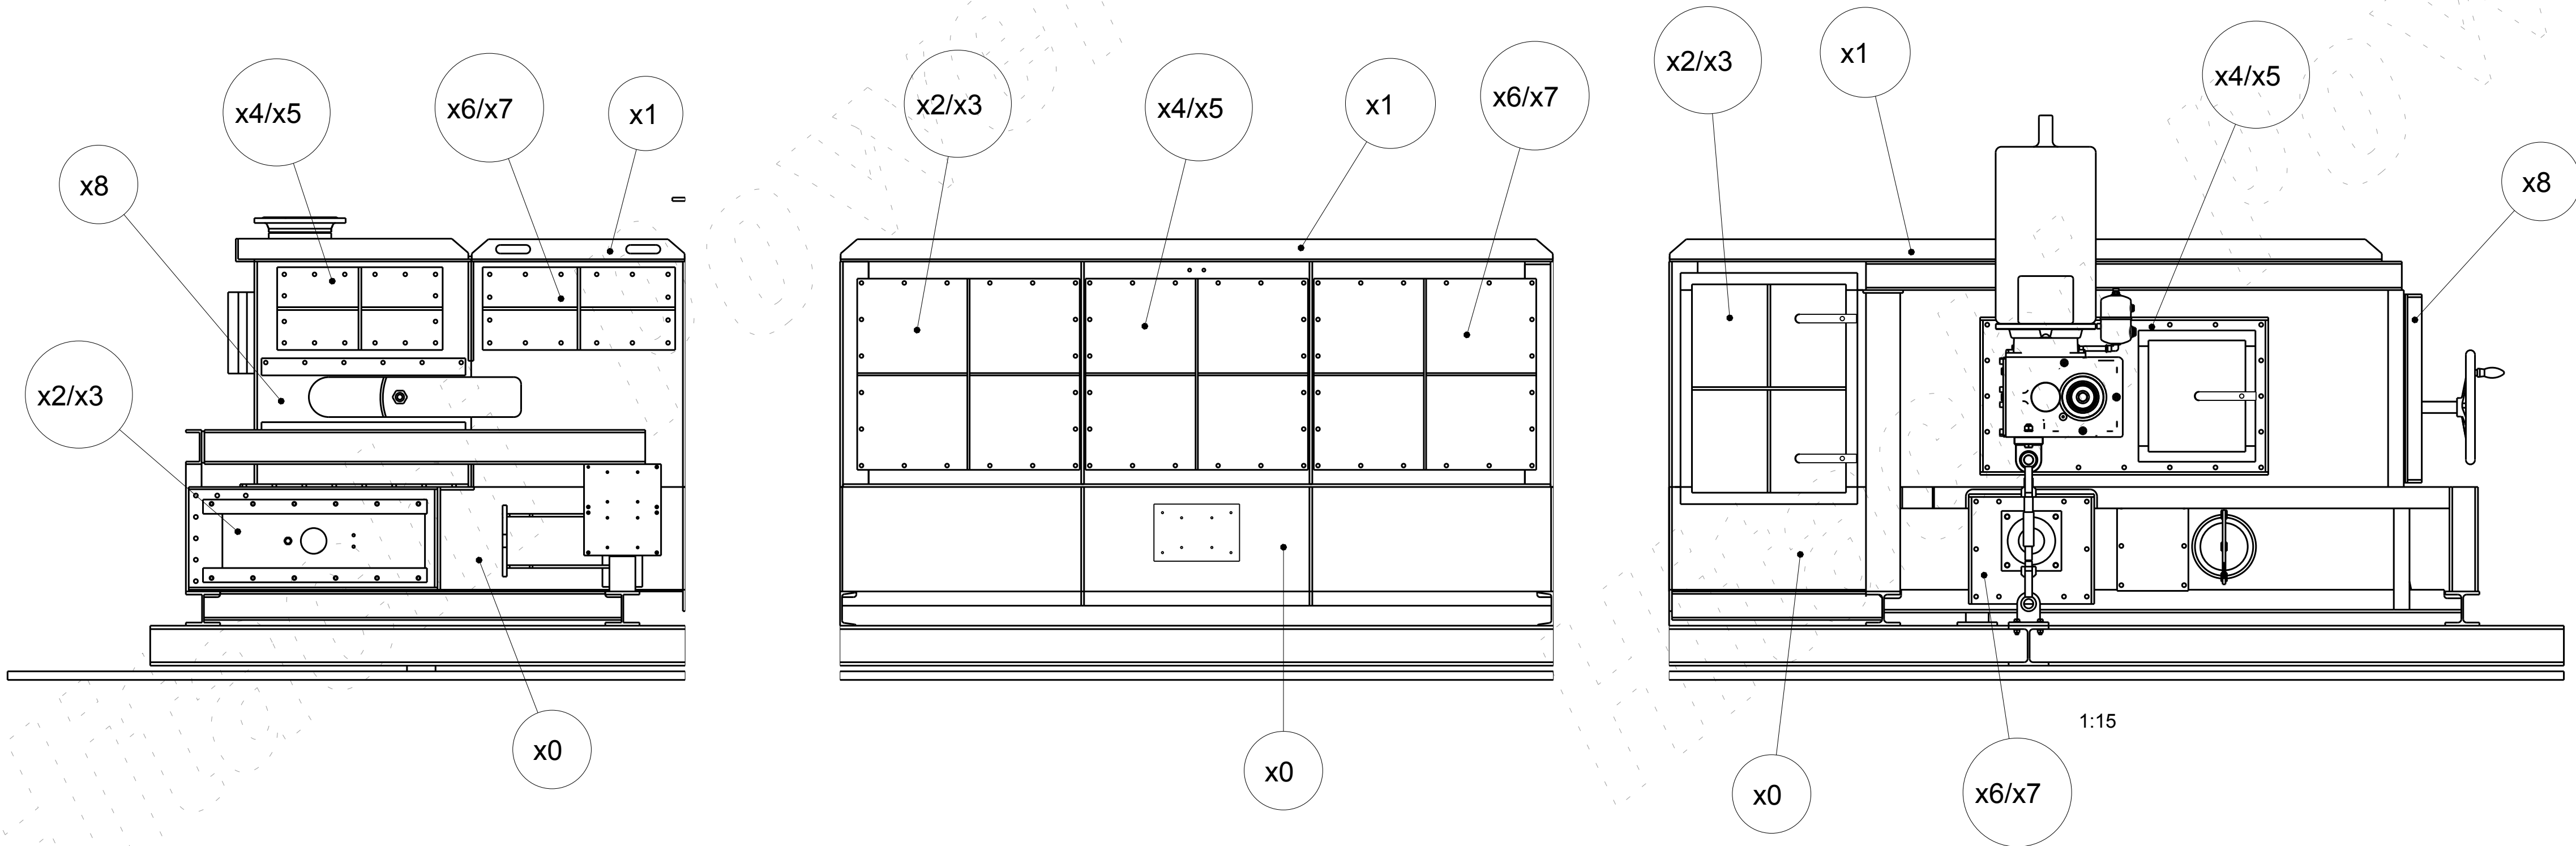

POS. item	LZ dcm 1")	STUECK quantity	BENENNUNG	description	GEW (kg) weight	BEMERKUNGEN remarks
10	F		Gurtbandföederer RP P800x2500 ATEX Spannstation	P800x2500 ATEX tension station	1920	
11	L		Gurtbandföederer RP P800x750 Deckel A	P800x750 cover A	100	
20	F		Gurtbandföederer RP P800x2500 ATEX Trog E	P800x2500 ATEX trough E	1334	
21	L		Gurtbandföederer RP P800x2500 ATEX Deckel D	P800x2500 cover D	490	
30	F		Gurtbandföederer RP P800x2500 ATEX Trog B	P800x2500 ATEX trough B	1250	
31	L		Gurtbandföederer RP P800x2500 ATEX Deckel B	P800x2500 cover B	312	
40	F		Gurtbandföederer RP P800x2500 ATEX Trog C	P800x2500 ATEX trough C	1227	
41	L		Gurtbandföederer RP P800x2500 ATEX Deckel A	P800x2500 cover A	297	
50	F		Gurtbandföederer RP P800x1000 ATEX Trog A	P800x1000 ATEX trough A	548	
51	L		Gurtbandföederer RP P800x1000 ATEX Deckel A	P800x1000 cover A	125	
60	F		Gurtbandföederer RP P800x489 ATEX Adapterstation	P800x489 ATEX adaptor station	276	
61	L		Gurtbandföederer RP P800x489 ATEX Deckel A	P800x489 cover A	68	
70	F		Gurtbandföederer RP P800x2500 ATEX Trog B	P800x2500 ATEX trough B	1250	
71	L		Gurtbandföederer RP P800x2500 ATEX Deckel C	P800x2500 cover C	316	
80	F		Gurtbandföederer RP P800x2500 ATEX Antriebsstation	P800x2500 ATEX drive station	2161	
81	L		Gurtbandföederer RP P800x2500 ATEX Deckel B	P800x2500 cover B	312	
					Gesamtgewicht [kg] total weight [kg]	11987.5

1") Kennzeichen Lieferzustand
F = Versandföederer / guide item of assembled unit
L = Versandteil / not assembled item (single item)
Teile ohne Kennzeichen = Anbauten an Föederer / not marked items are assembled on guide item

KKS No.
5 0HFB20 AF001
5 0HFB70 AF001

00	06.06.2017	first issue	Knapen	Pauly	Blank
REV. NO.	DATE	DESCRIPTION	DESIGNATED	CHECKED	APPROVED
PROJECT/OWNER					
PTOLEMAIS UNIT V 660 MW POWER PLANT CONTRACT DMKT - 11 09 5052					
PUBLIC POWER CORPORATION S.A.					
CONTRACTOR					
TERNA S.A. 85 MESOGEION AVE., 115 26 ATHENS, GREECE Tel.: +30 210 69 68 000, Fax: +30 210 69 68 099 e-mail : terna@terna.gr					
SUBCONTRACTOR					
HITACHI Inspire the Next					
SUBCONTRACTOR DWG. NO. N-100170-M-O05-IM02-00002-00					
TITLE					
Belt Conveyor - HFB20/70 P800 ATEX - 12.764 m Overview - Labeling					
SCALE	DRAWING NO.		SHEET	REV. NO.	
1:30	4311-M-O05-IM02-00002		01 of 01	00	
THIS DRAWING SHALL NOT BE DUPLICATED, TRANSFERRED NOR REVISED WITHOUT OUR PRIOR WRITTEN APPROVAL. IT SHALL NOT BE MADE AVAILABLE TO THIRD PARTIES ANY AND ALL RIGHTS IN ACCORDANCE WITH THE GERMAN LAW ON COPYRIGHT (URRG) AND GERMAN ACT AGAINST UNFAIR PRACTICES (UWG) SHALL REMAIN UNAFFECTED.					